

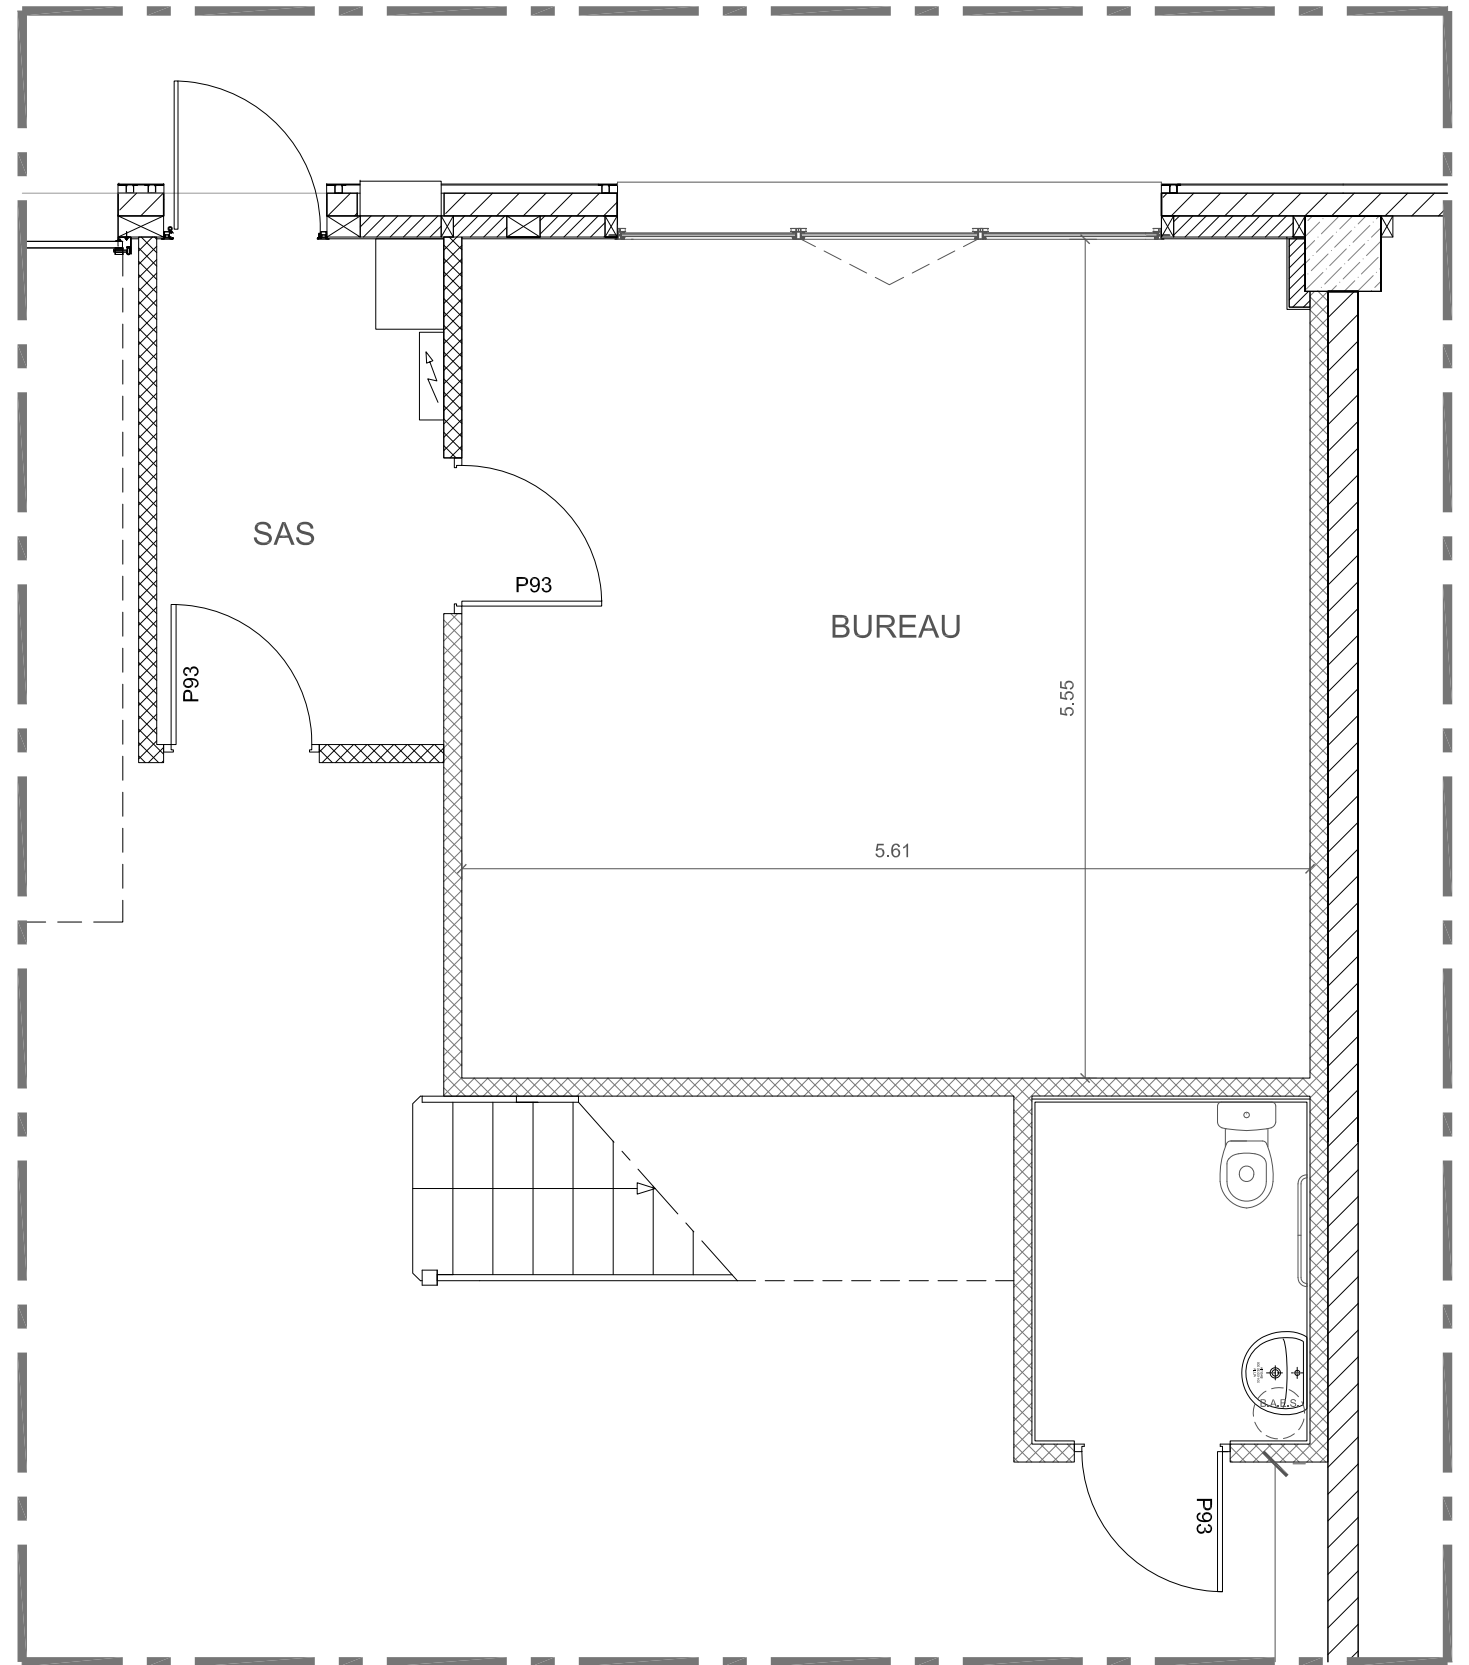



LOT B4: 216m²

RDC EXISTANT
Ech: 1/100e

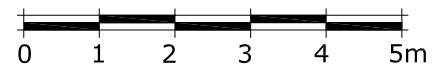

BUREAU RDC EXISTANT
Ech: 1/50e

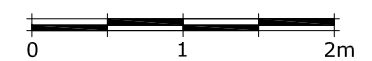

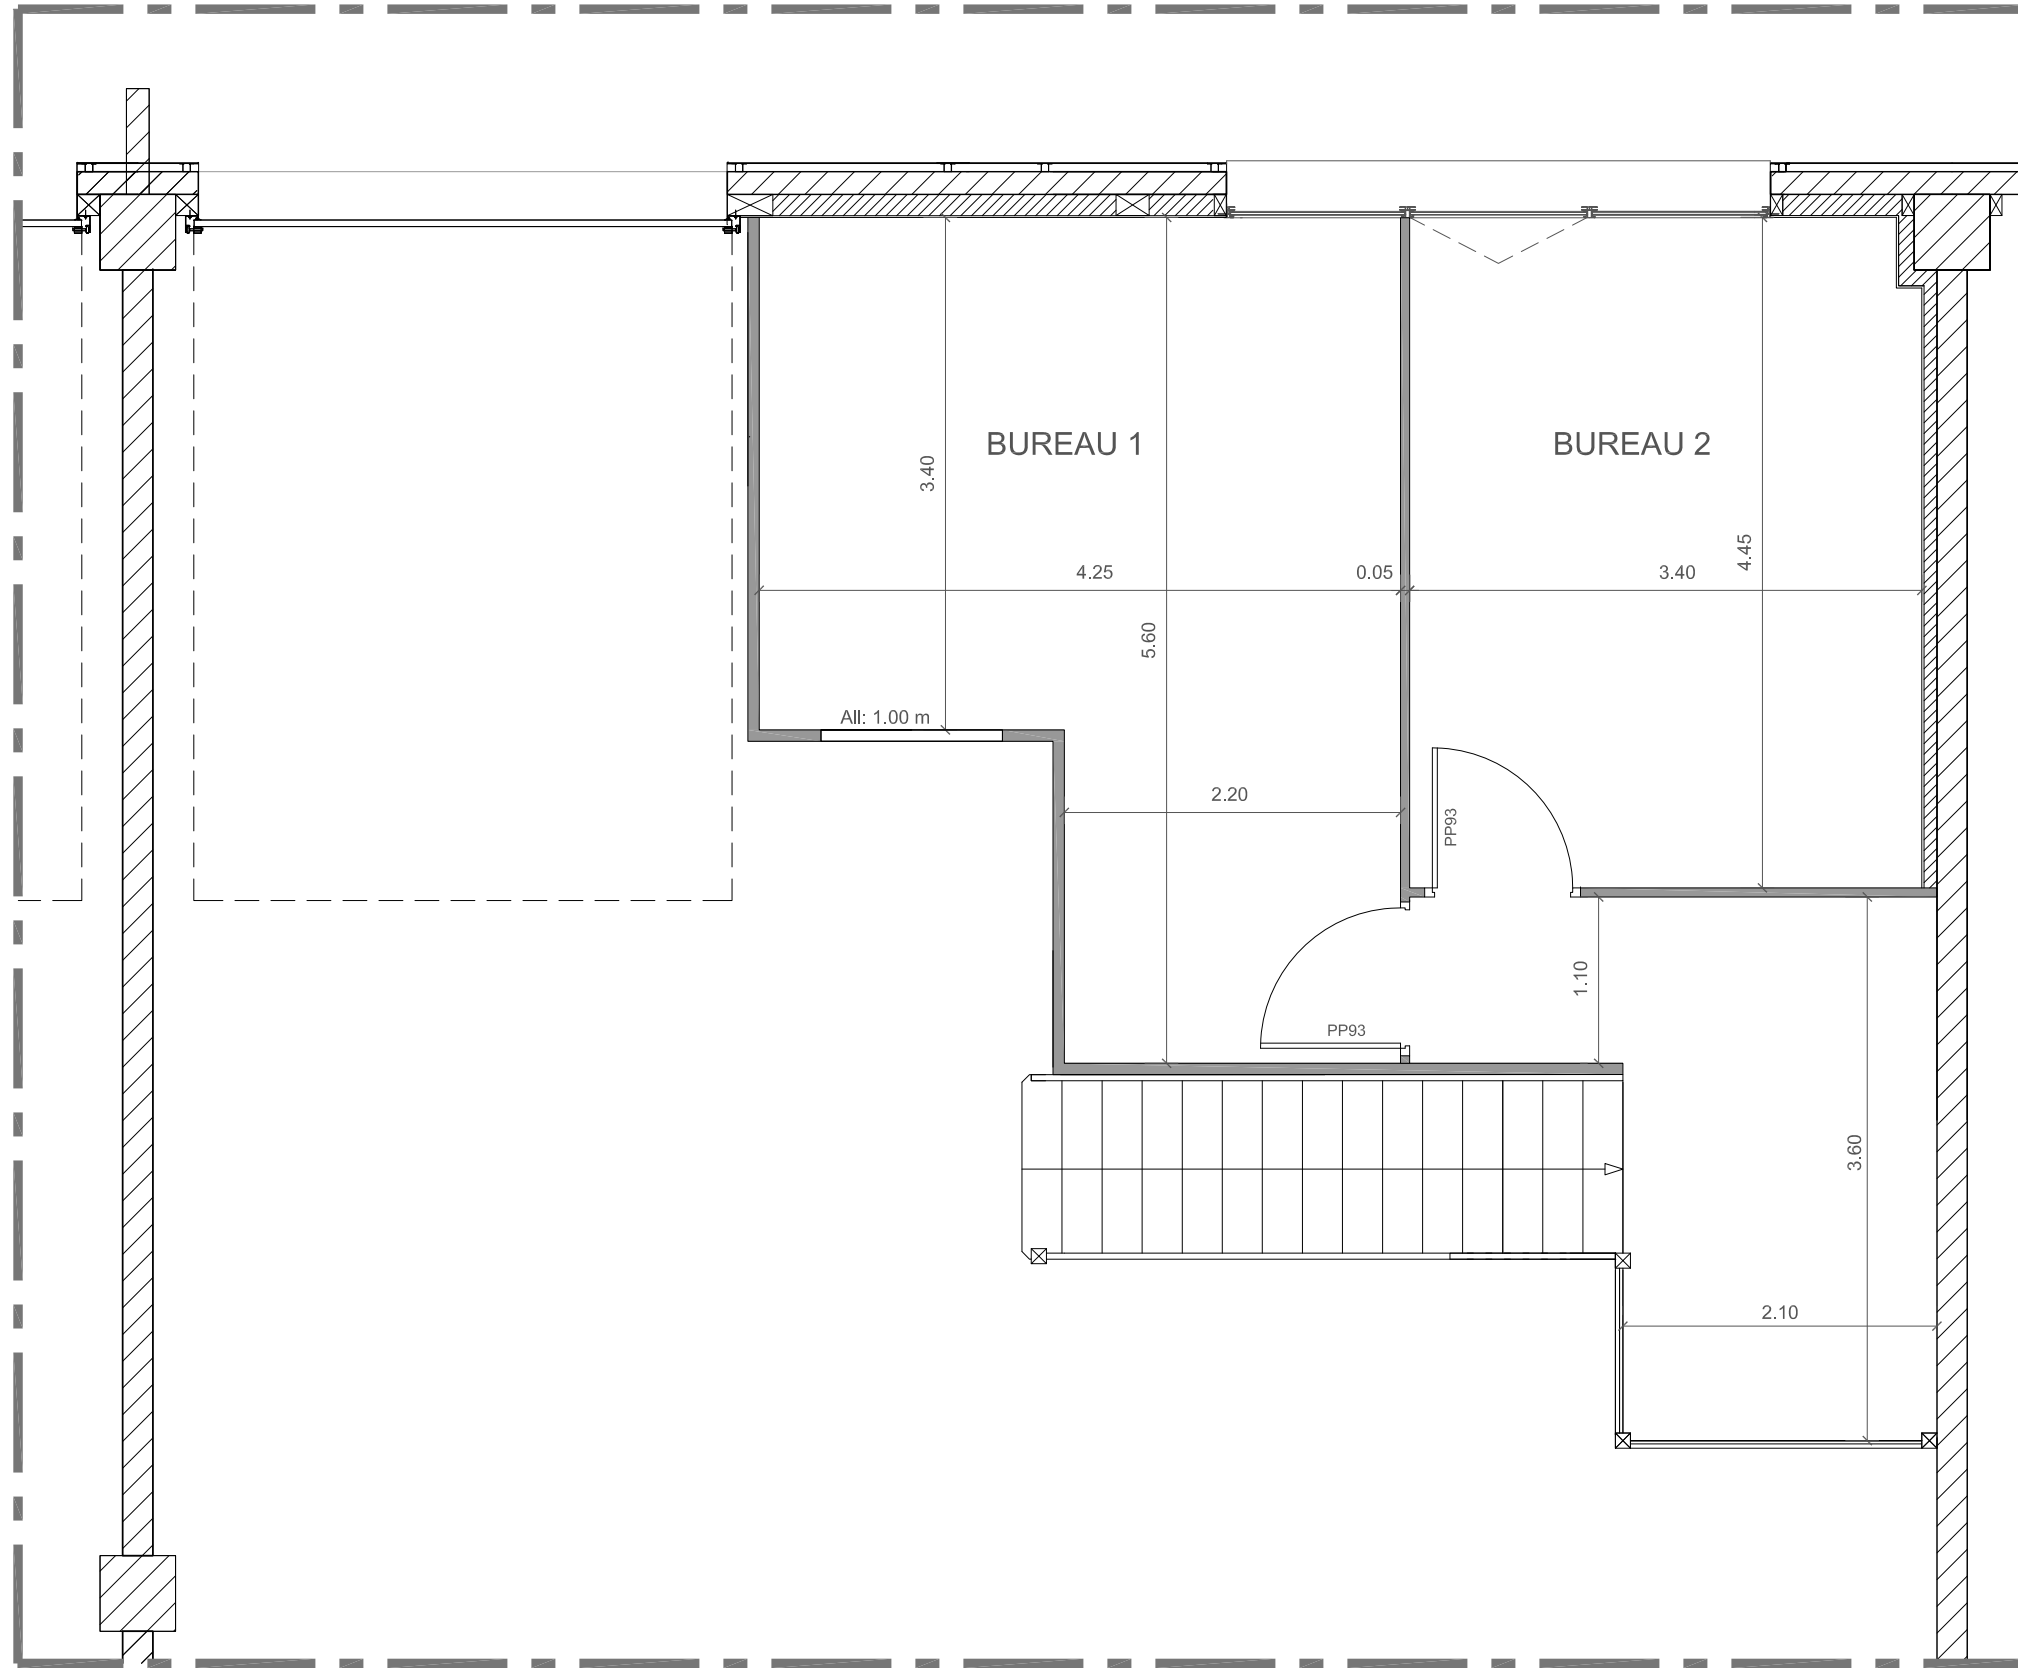

ESPACE ATLANTIC - BATIMENT B

MEZZANINE PROJET - LOT B4 VARIANTE 2

Le 23/01/2020

BAT

Echelle : 1/50e