



LOT B4: 216m²

RDC EXISTANT
Ech: 1/100e

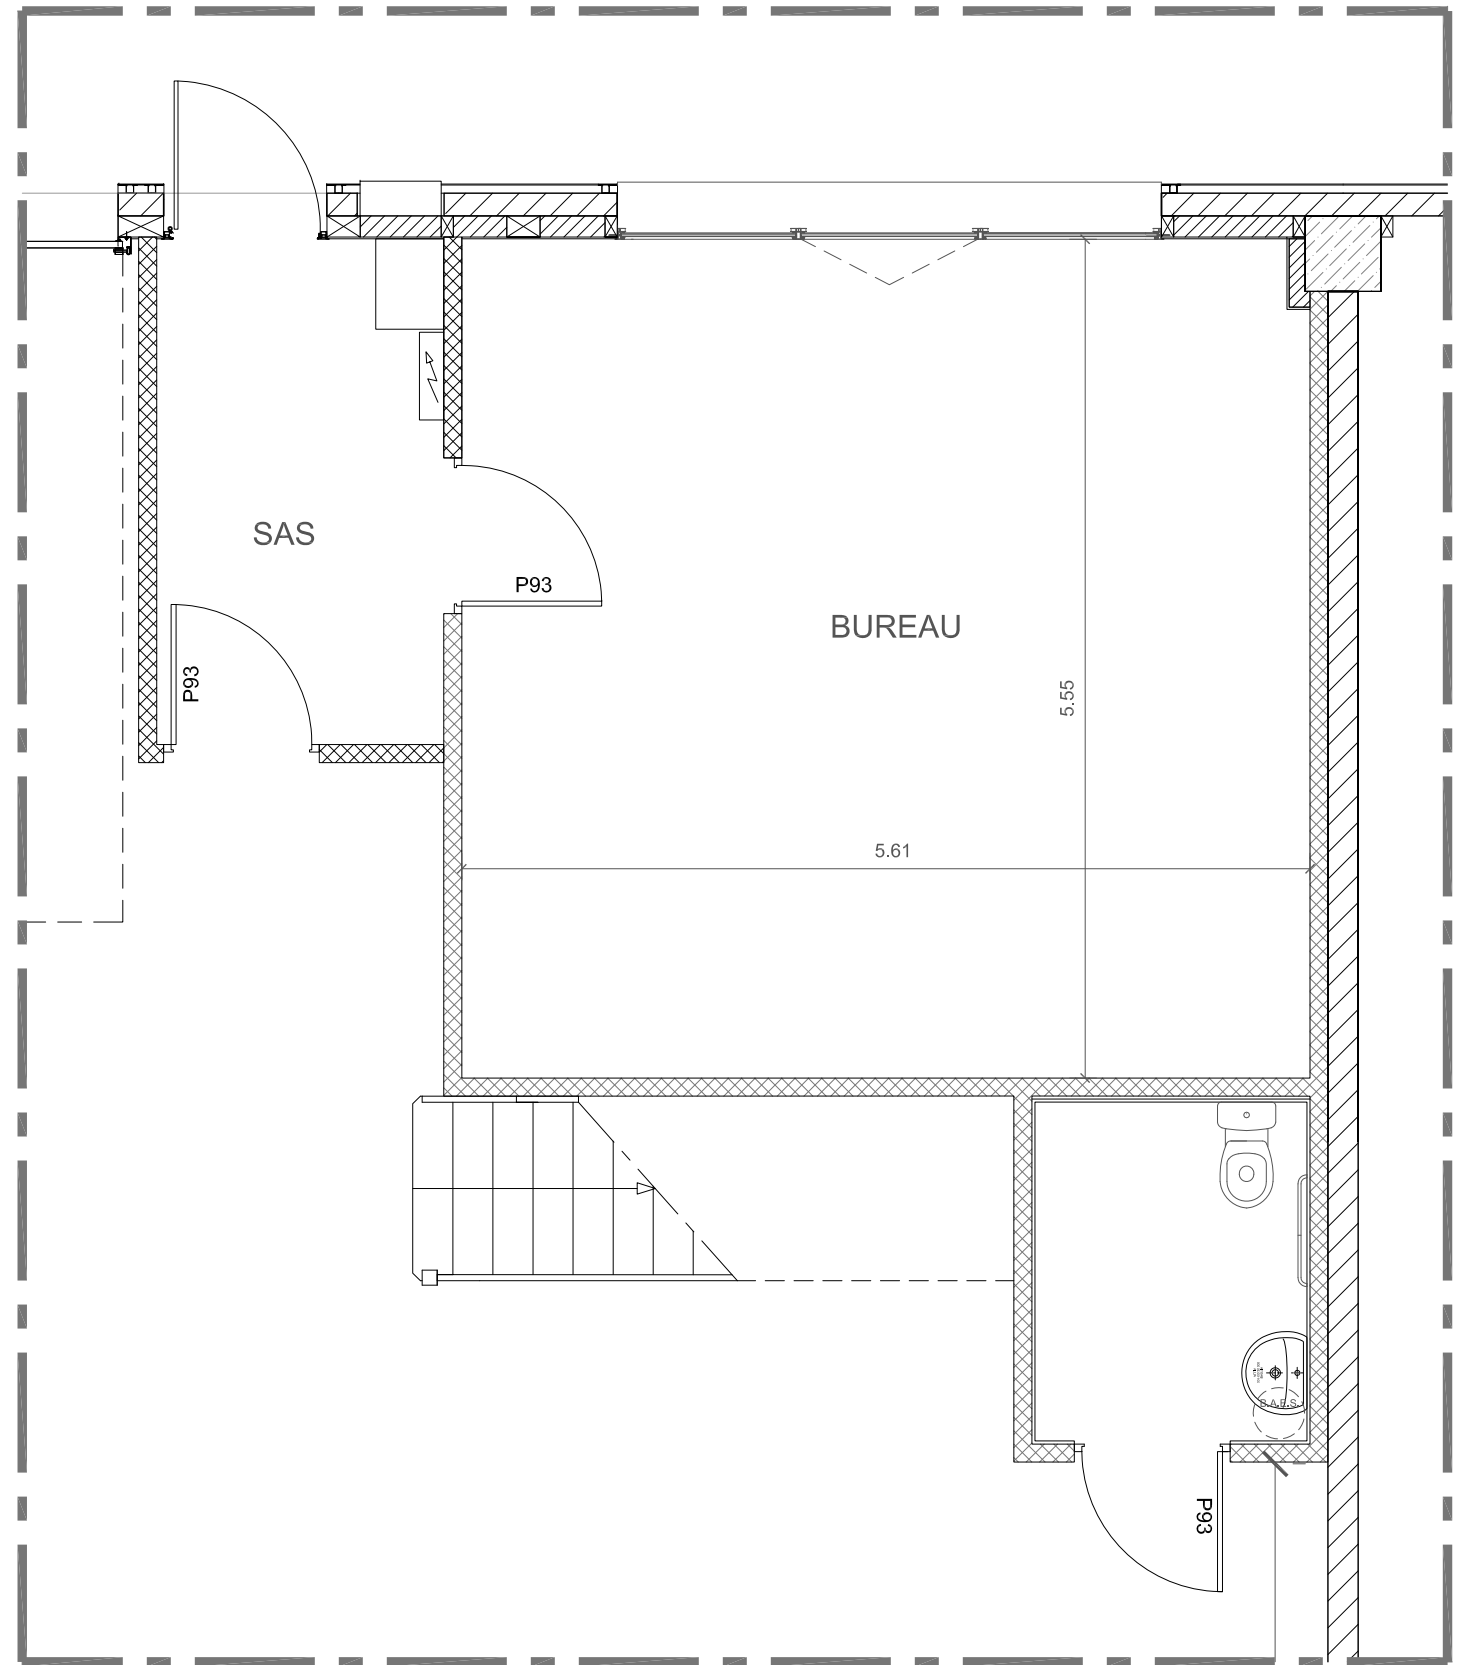

BUREAU RDC EXISTANT
Ech: 1/50e

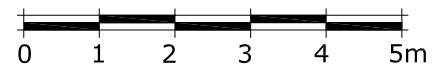